



KEY MAP

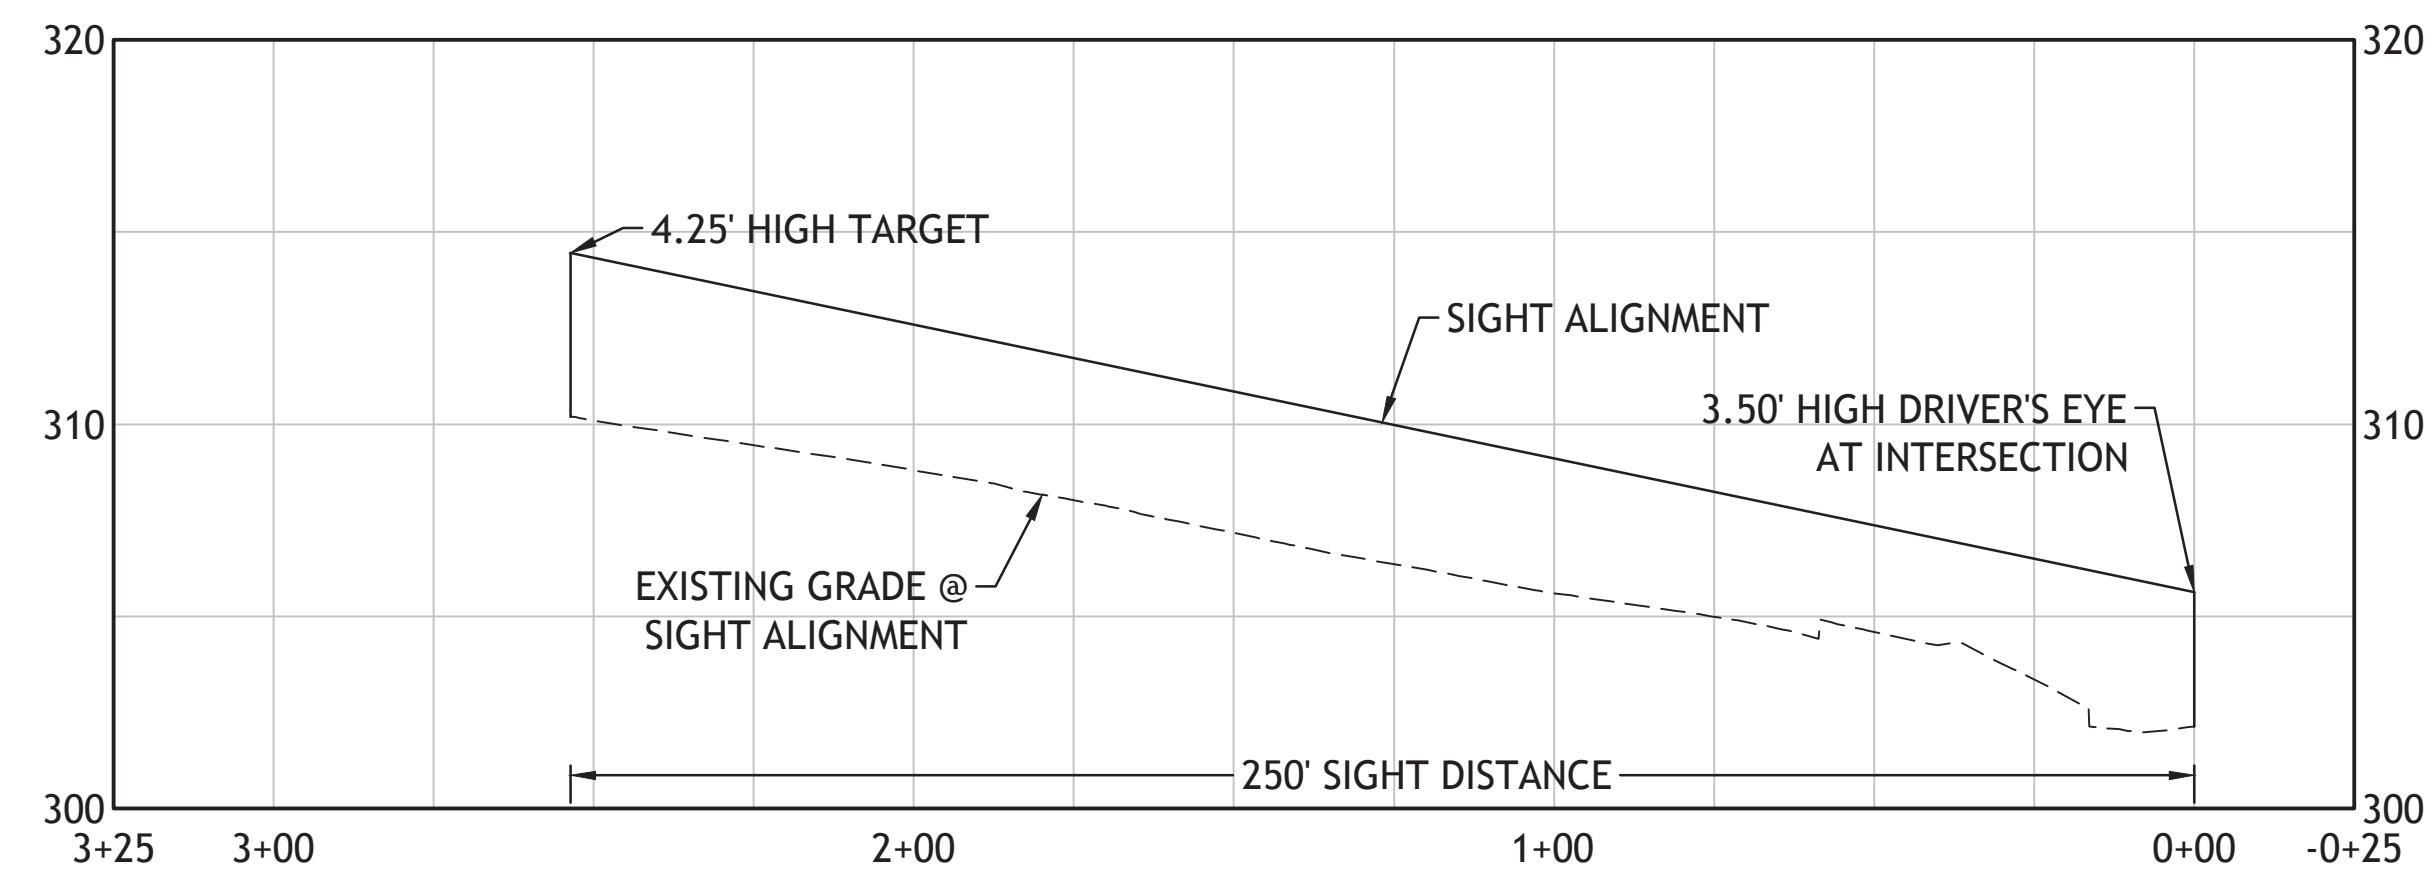


SIGHT DISTANCE PROFILE - SOUTH

HORIZONTAL SCALE: 1" = 30', VERTICAL SCALE: 1" = 4'

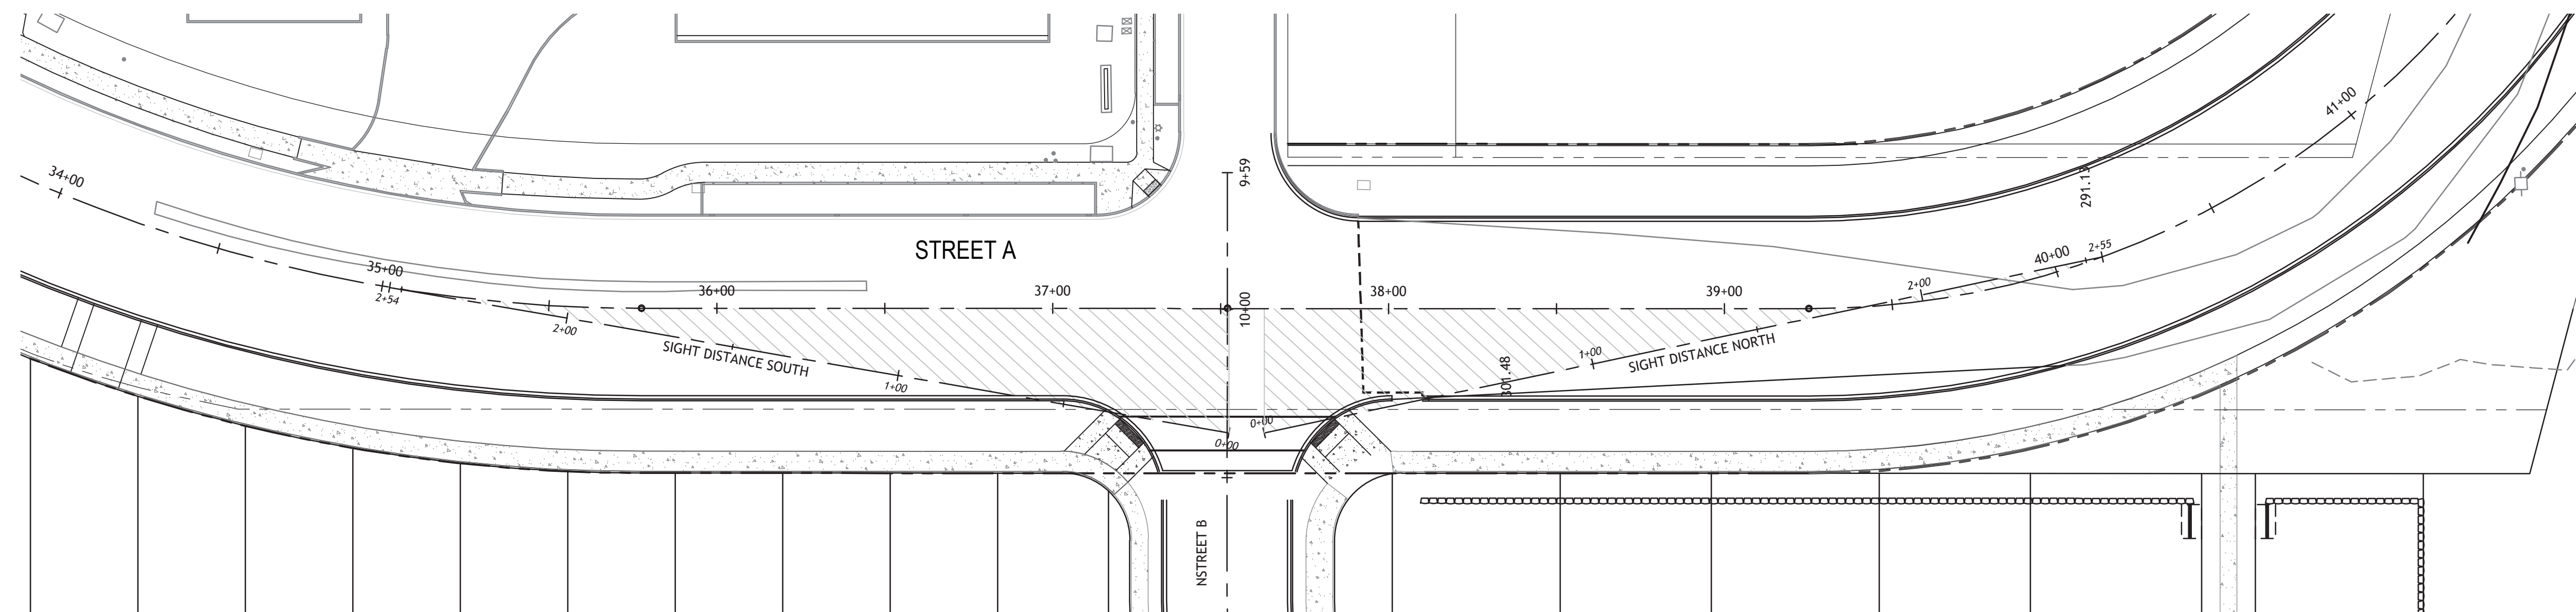


SIGHT DISTANCE - STREET A & STREET B

HORIZONTAL SCALE: 1" = 30'

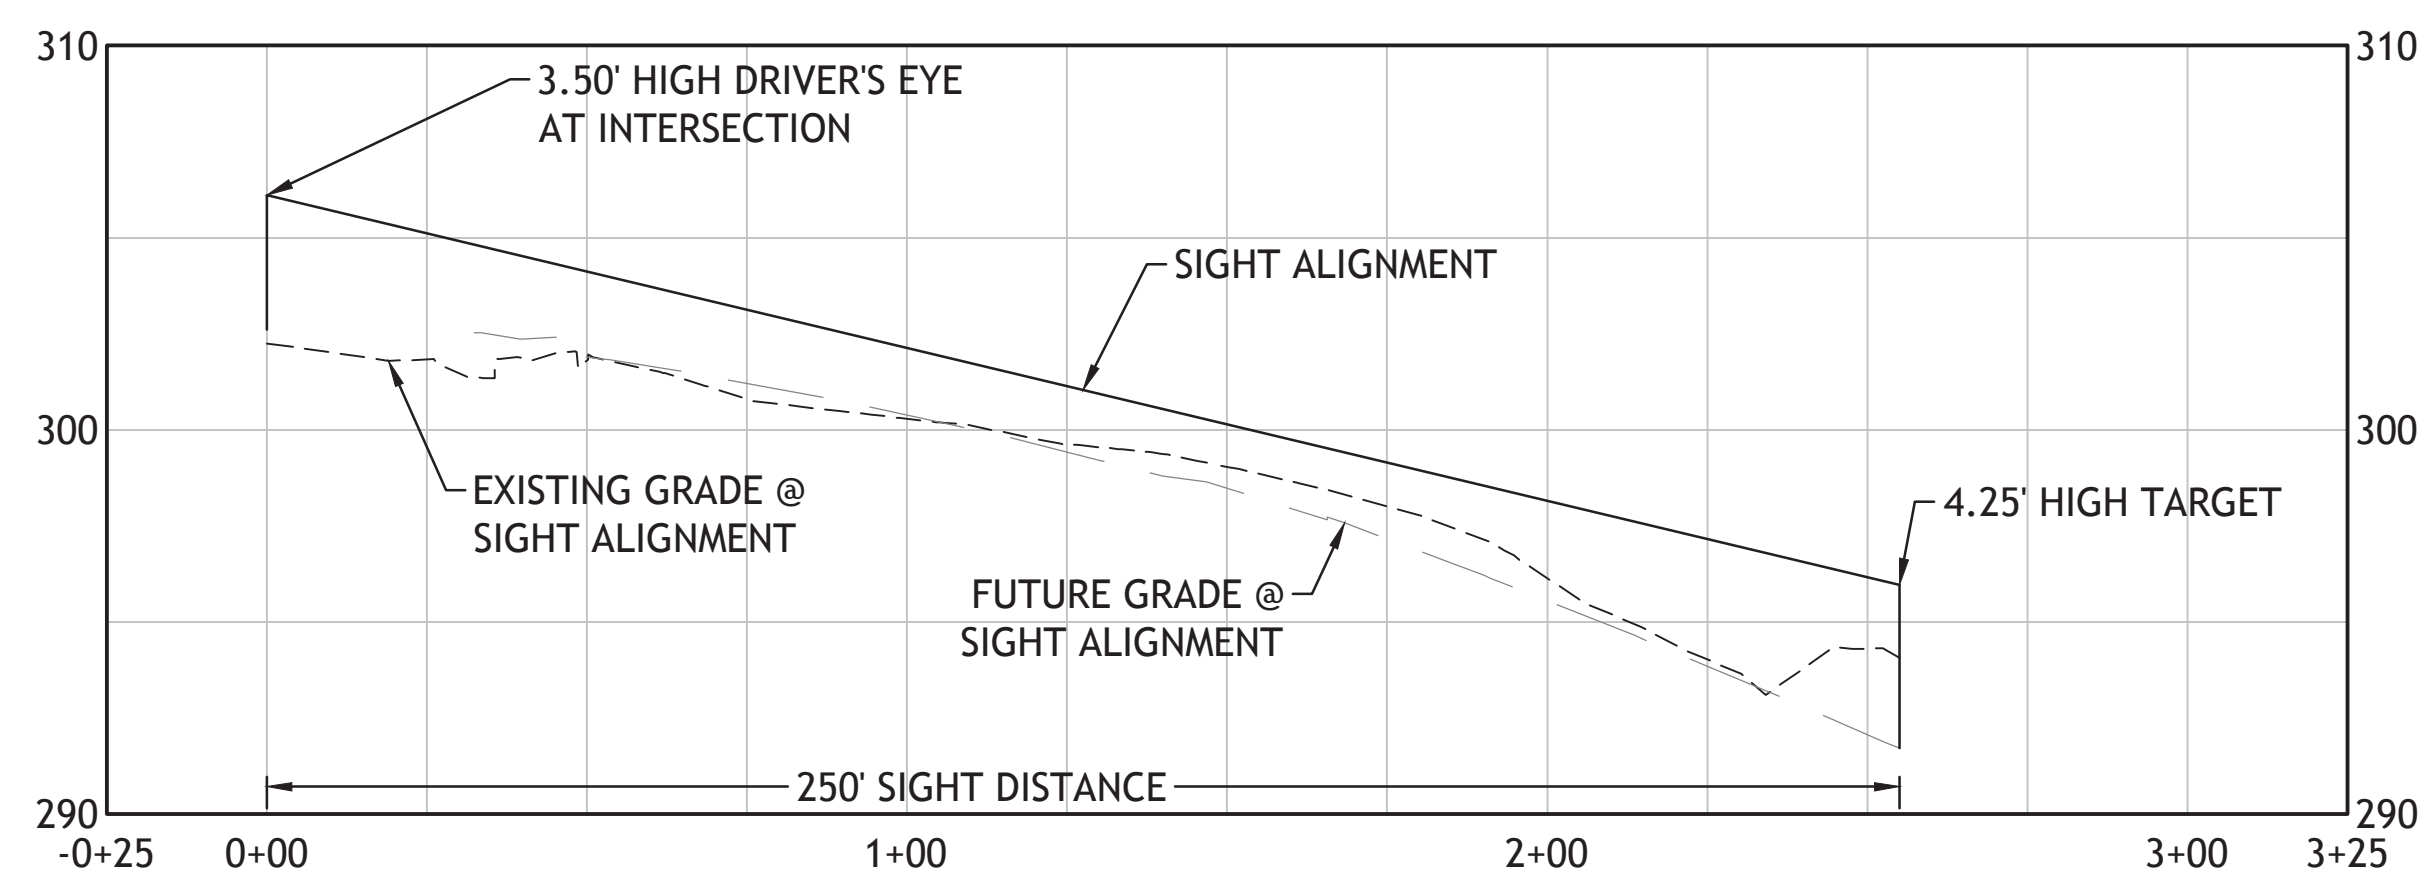

SIGHT DISTANCE PROFILE - NORTH

HORIZONTAL SCALE: 1" = 30', VERTICAL SCALE: 1" = 4'

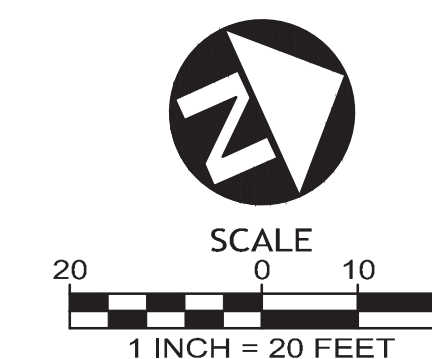

COUNTY FILE #

ENGINEER'S
STAMP AND
SIGNATURE

PROJECT
NAME

SIGHT DISTANCE
EXHIBIT

S1