


PLAN
SCALE: 1" = 40'

DRAFT

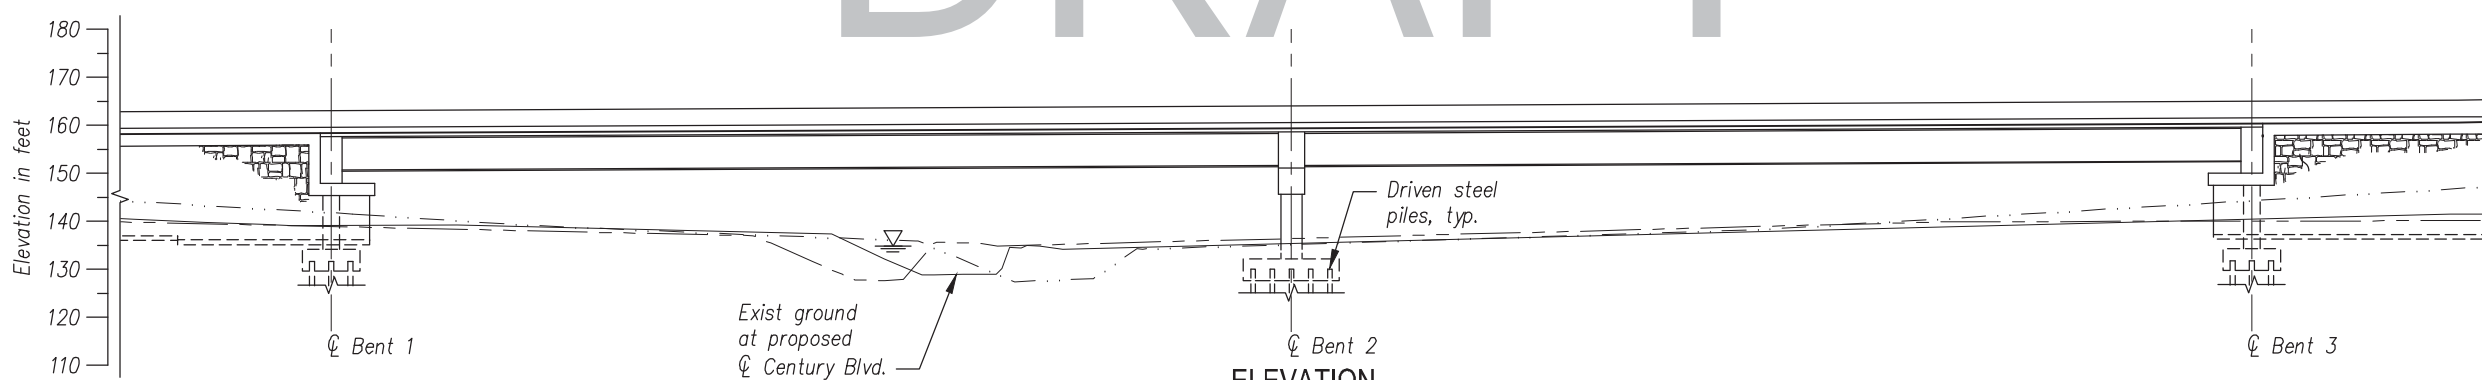

ELEVATION
SCALE: 1" = 40'

SCALE WARNING:
IF THIS BAR DOES
NOT MEASURE 1"
THEN DRAWING IS
NOT TO SCALE.



Department of
Land Use &
Transportation

WASHINGTON COUNTY
OREGON

PLOT STAMP: 12/12/19 11:29A NRUIZ
CAD: 0021687-EXHIBIT-1.DWG
PATH: P:\WASHINGTON COUNTY, OR\021687\11-EXHIBITION\DRAWINGS\11-1
NO. REVISIONS

CENTURY BOULEVARD EXTENSION
E. MAIN ST. - SE LOIS ST.
WASHINGTON COUNTY

CENTURY BLVD. BRIDGE OVER ROCK CREEK
EXHIBIT - 1

PROJECT NUMBER

SHEET NO.
OF
SHEET TITLE