


H:\20\20666 - Wash Co Arterial Ped Crossings Project\dwgs\figs\20666_sketches_1-6.dwg Jul 13, 2017 - 1:08pm - mbell Layout Tab: Fig05

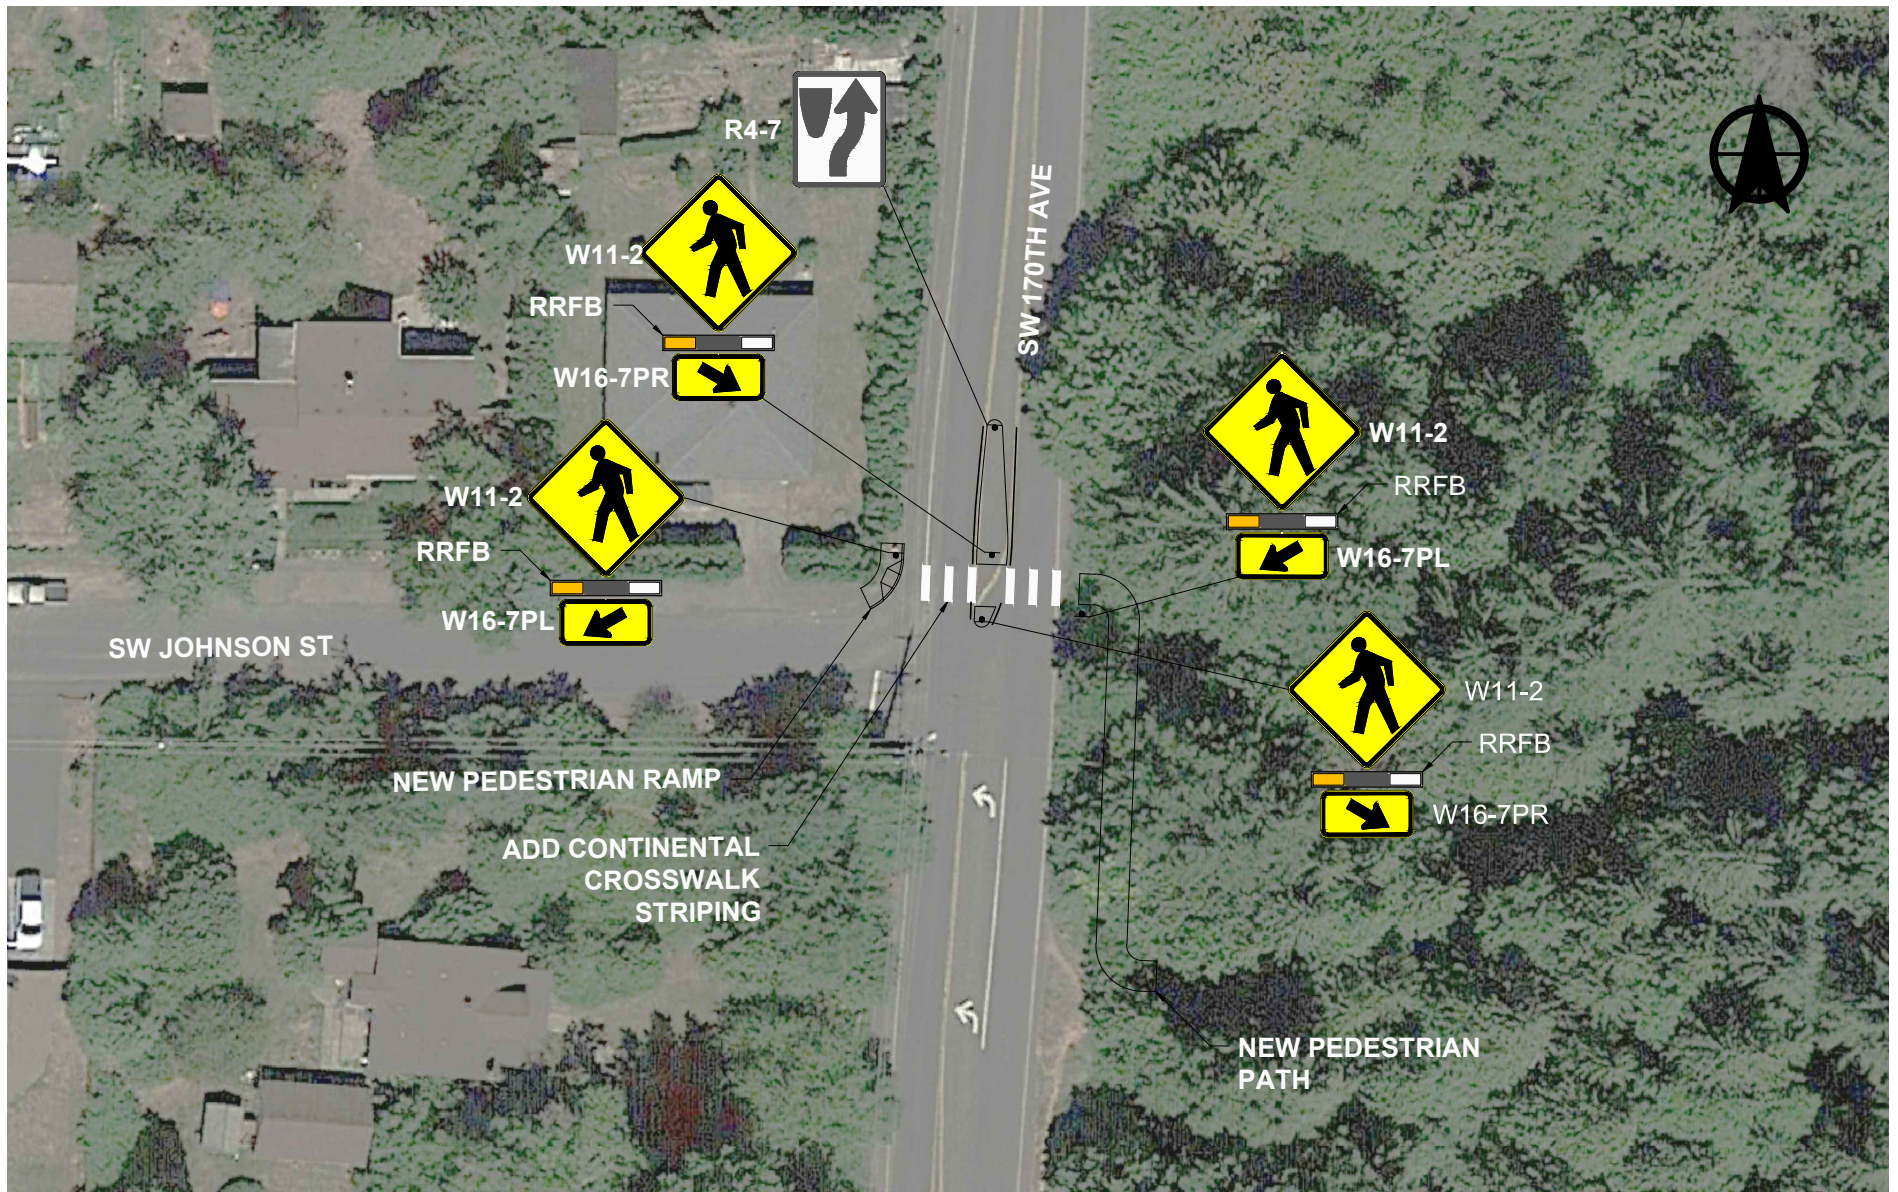

Site 5: SW 170th Avenue at SW Johnson Street: Enhanced Crossing
Washington County, OR

Figure
5-1