




# Cornell Road


## 102ND TO 113TH

### Roadway Typical Sections

#### Existing 2- Lane Section

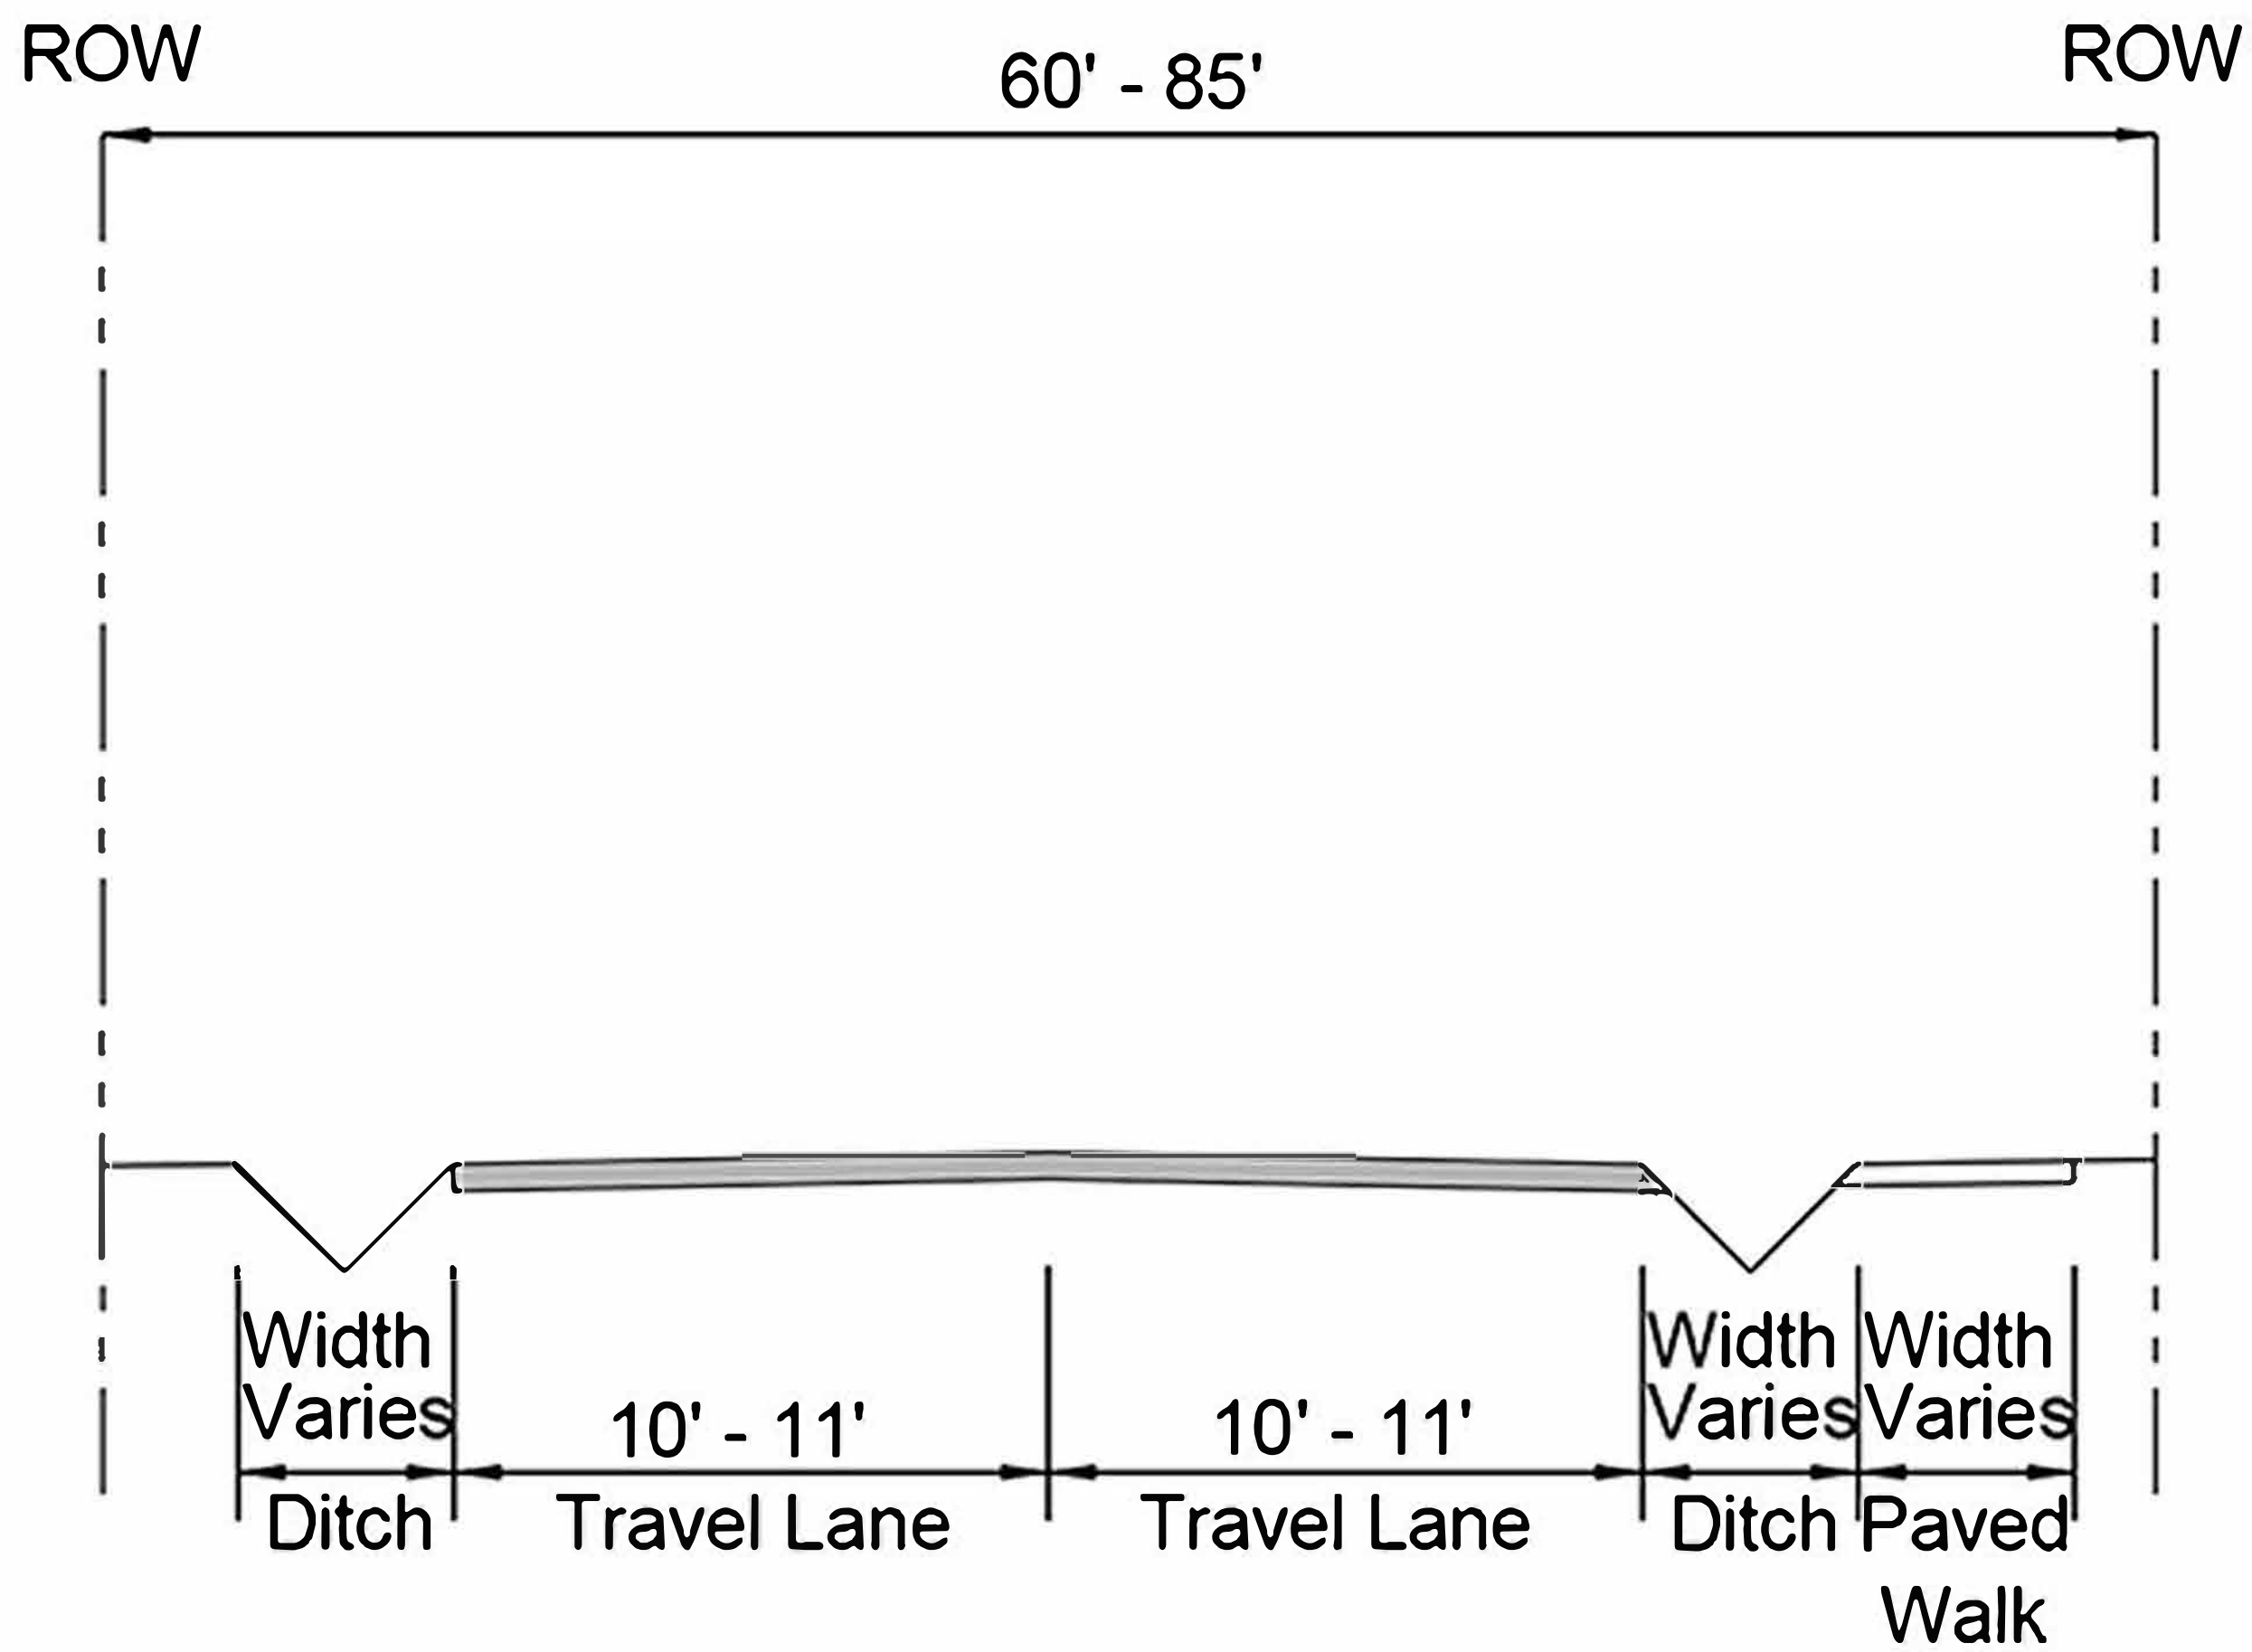

#### Proposed 3- Lane Section

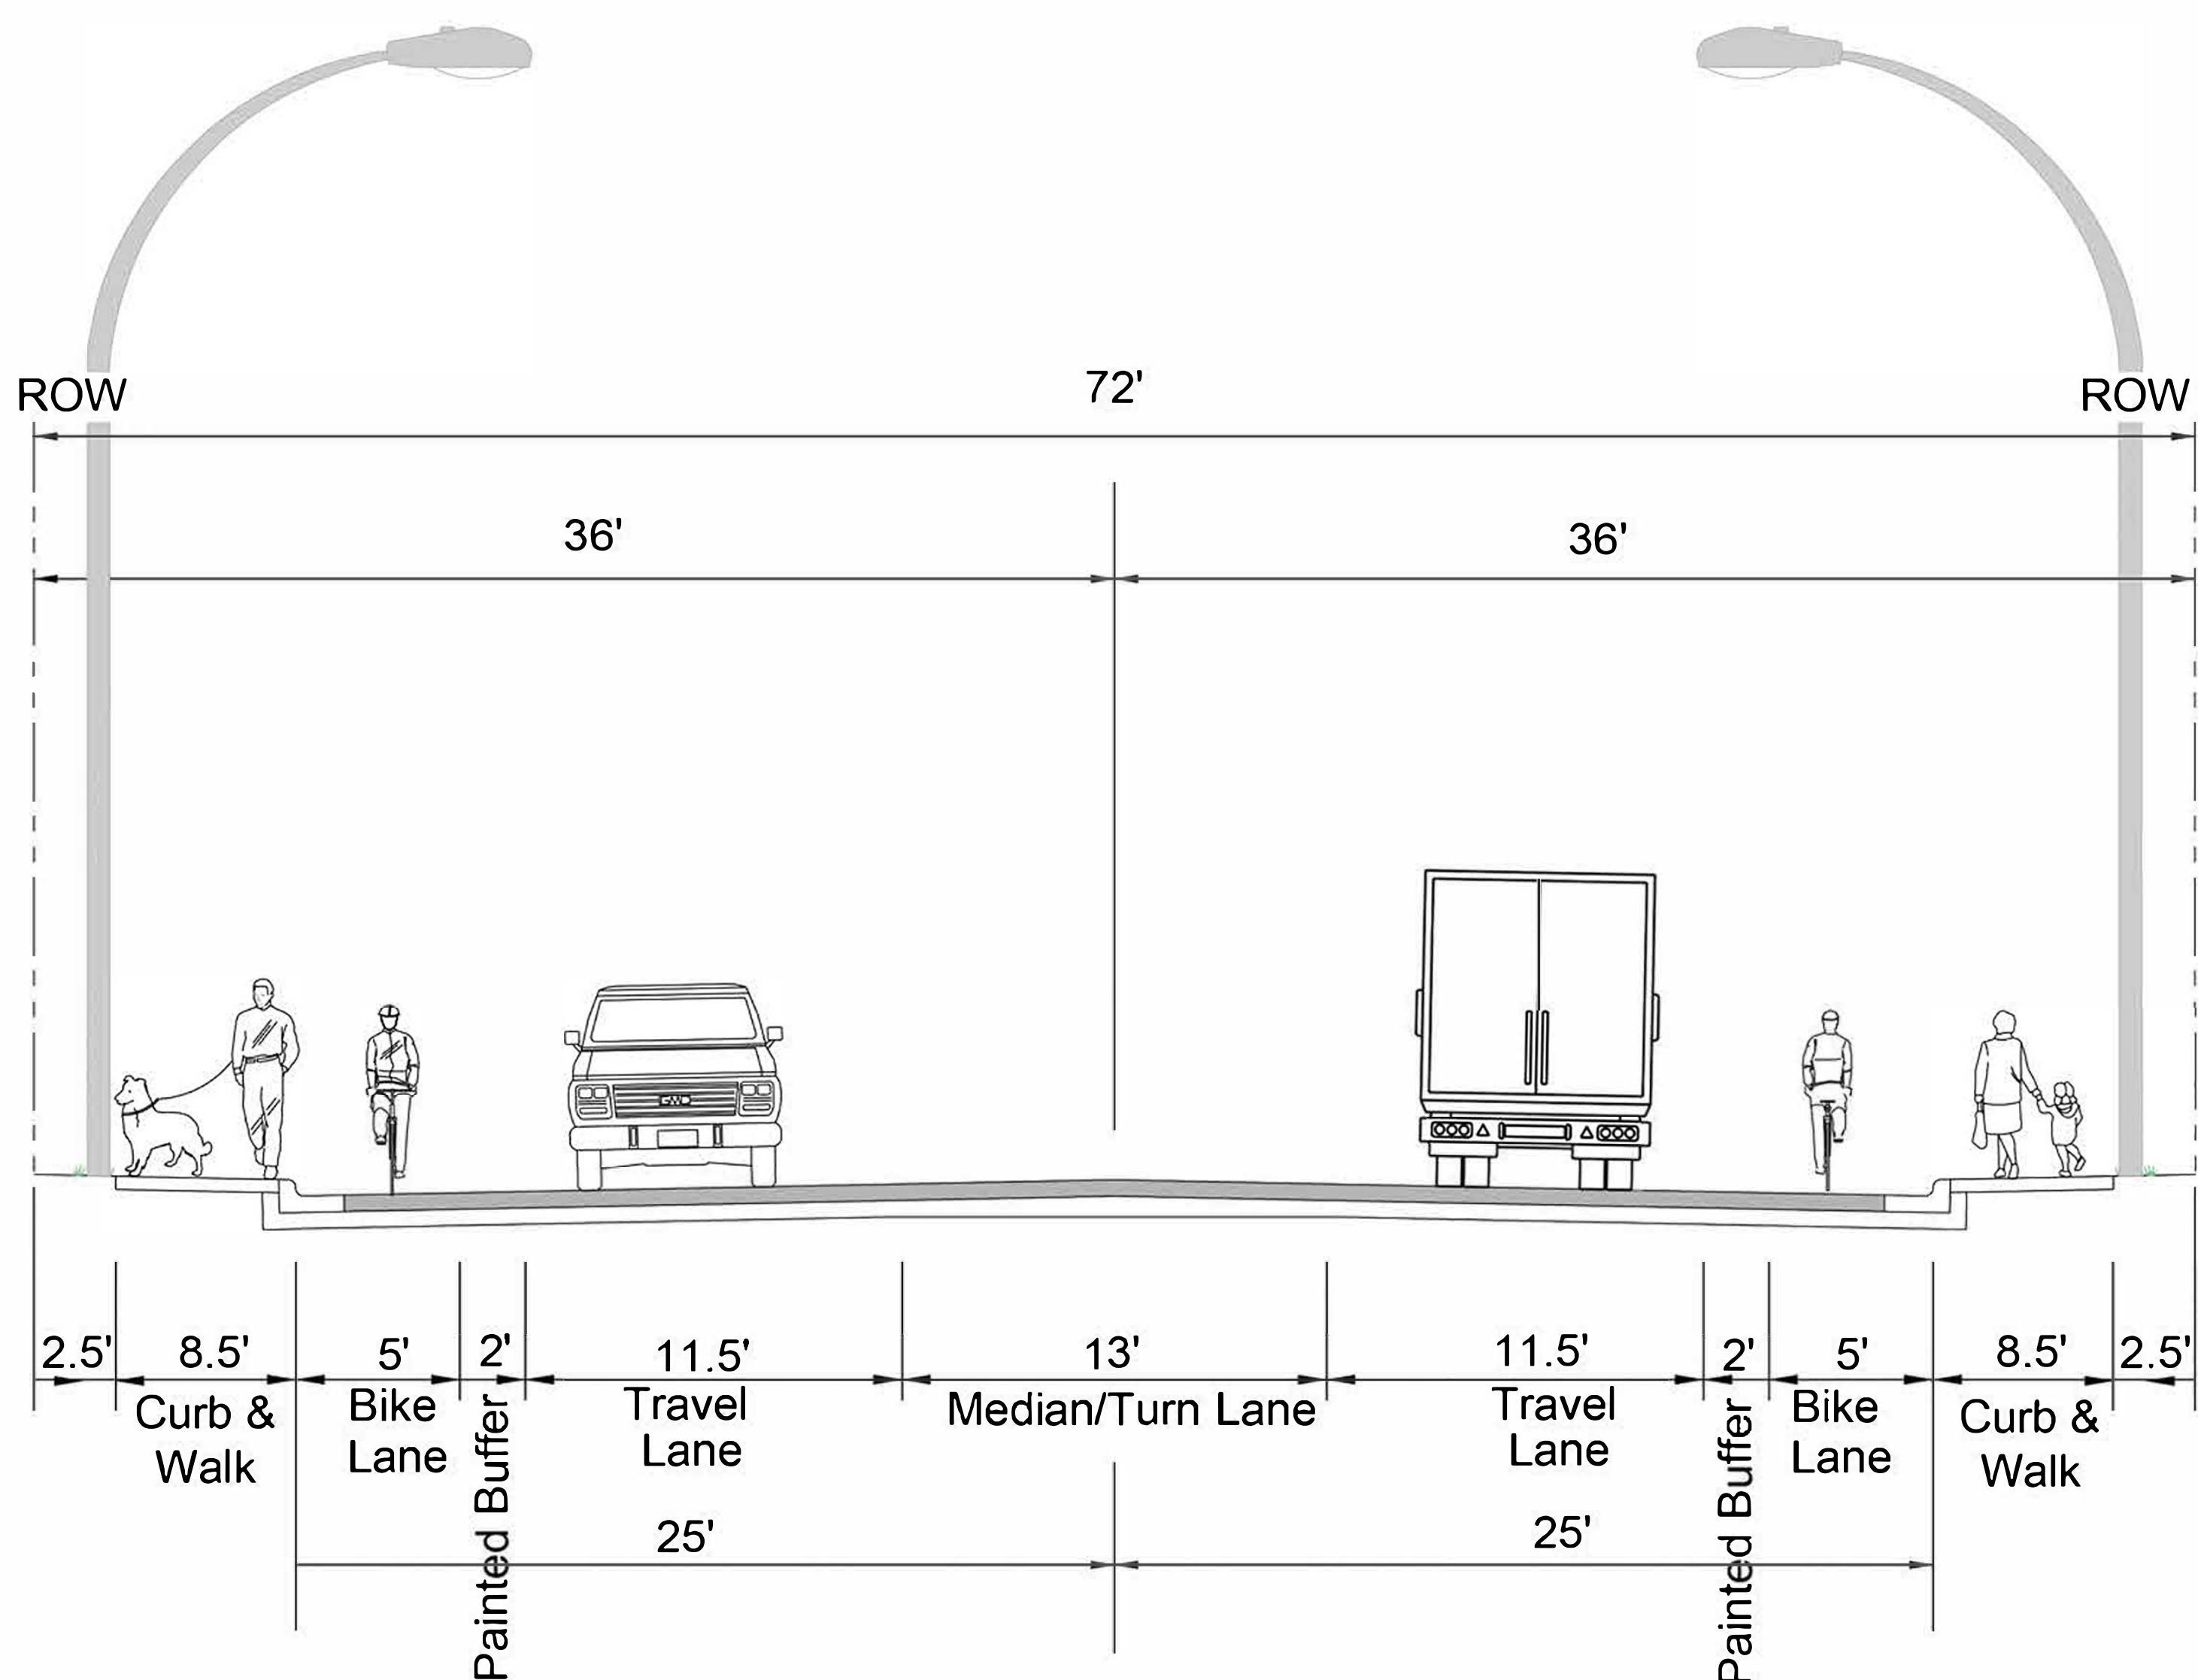

Note: Temporary construction easements and/or permanent easements may also be necessary beyond the proposed right-of-way limits shown.



**WASHINGTON COUNTY**

**OREGON**

Department of Land Use & Transportation

MacKay  Sposito